



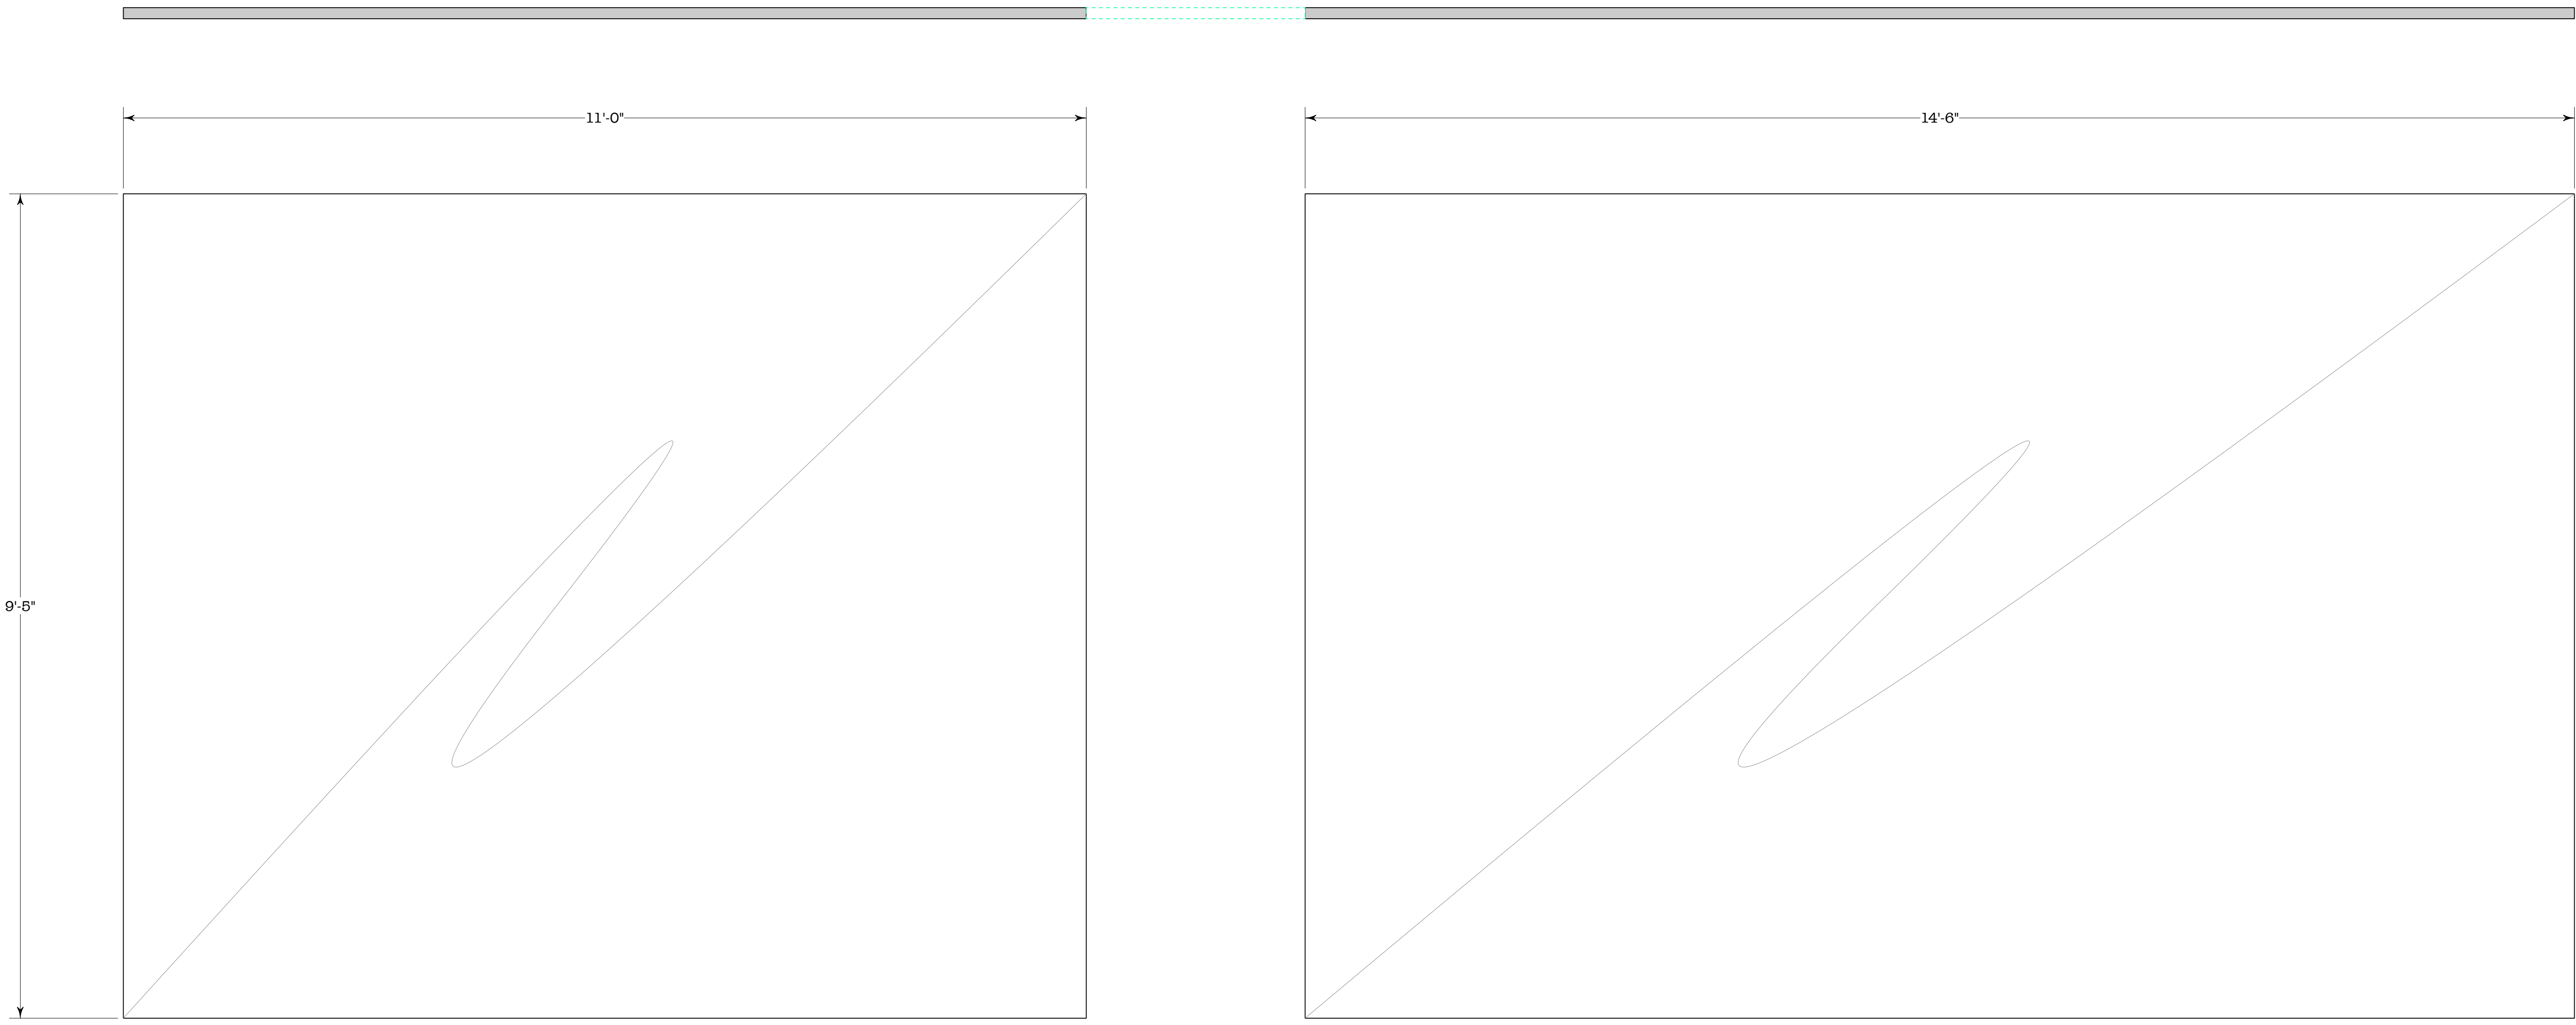

Notes:

- 1) This drawing represents artistic concepts and construction suggestions only. The designer and draftsman are not qualified to determine the electrical, structural, or mechanical appropriateness of the design and will not assume responsibility for improper engineering, construction or use. All materials and construction must meet the most stringent local safety and fire codes. Acceptance of this drawing constitutes acknowledgment of and agreement to the following clause: Producer will indemnify, defend, save, and hold designer, his agents, heirs, executors, administrators, and assigns harmless from and against any and all liability, charges, costs, expense claims or other loss including reasonable attorney fees, whatsoever which may suffer by reason of the design furnished hereunder.
- 2) The framing for these walls TBD by the Technical Director. The flats should be covered with stretched, black duvetyne. Exact placement under the gallery may be found on the Ground Plan.
- 3) If questions arise, please contact the SD at extension #3126 or thomasjm@grinnell.edu

1 Contingency Plan Scenery August 17.vwx
Scale: 1" = 1'-0"

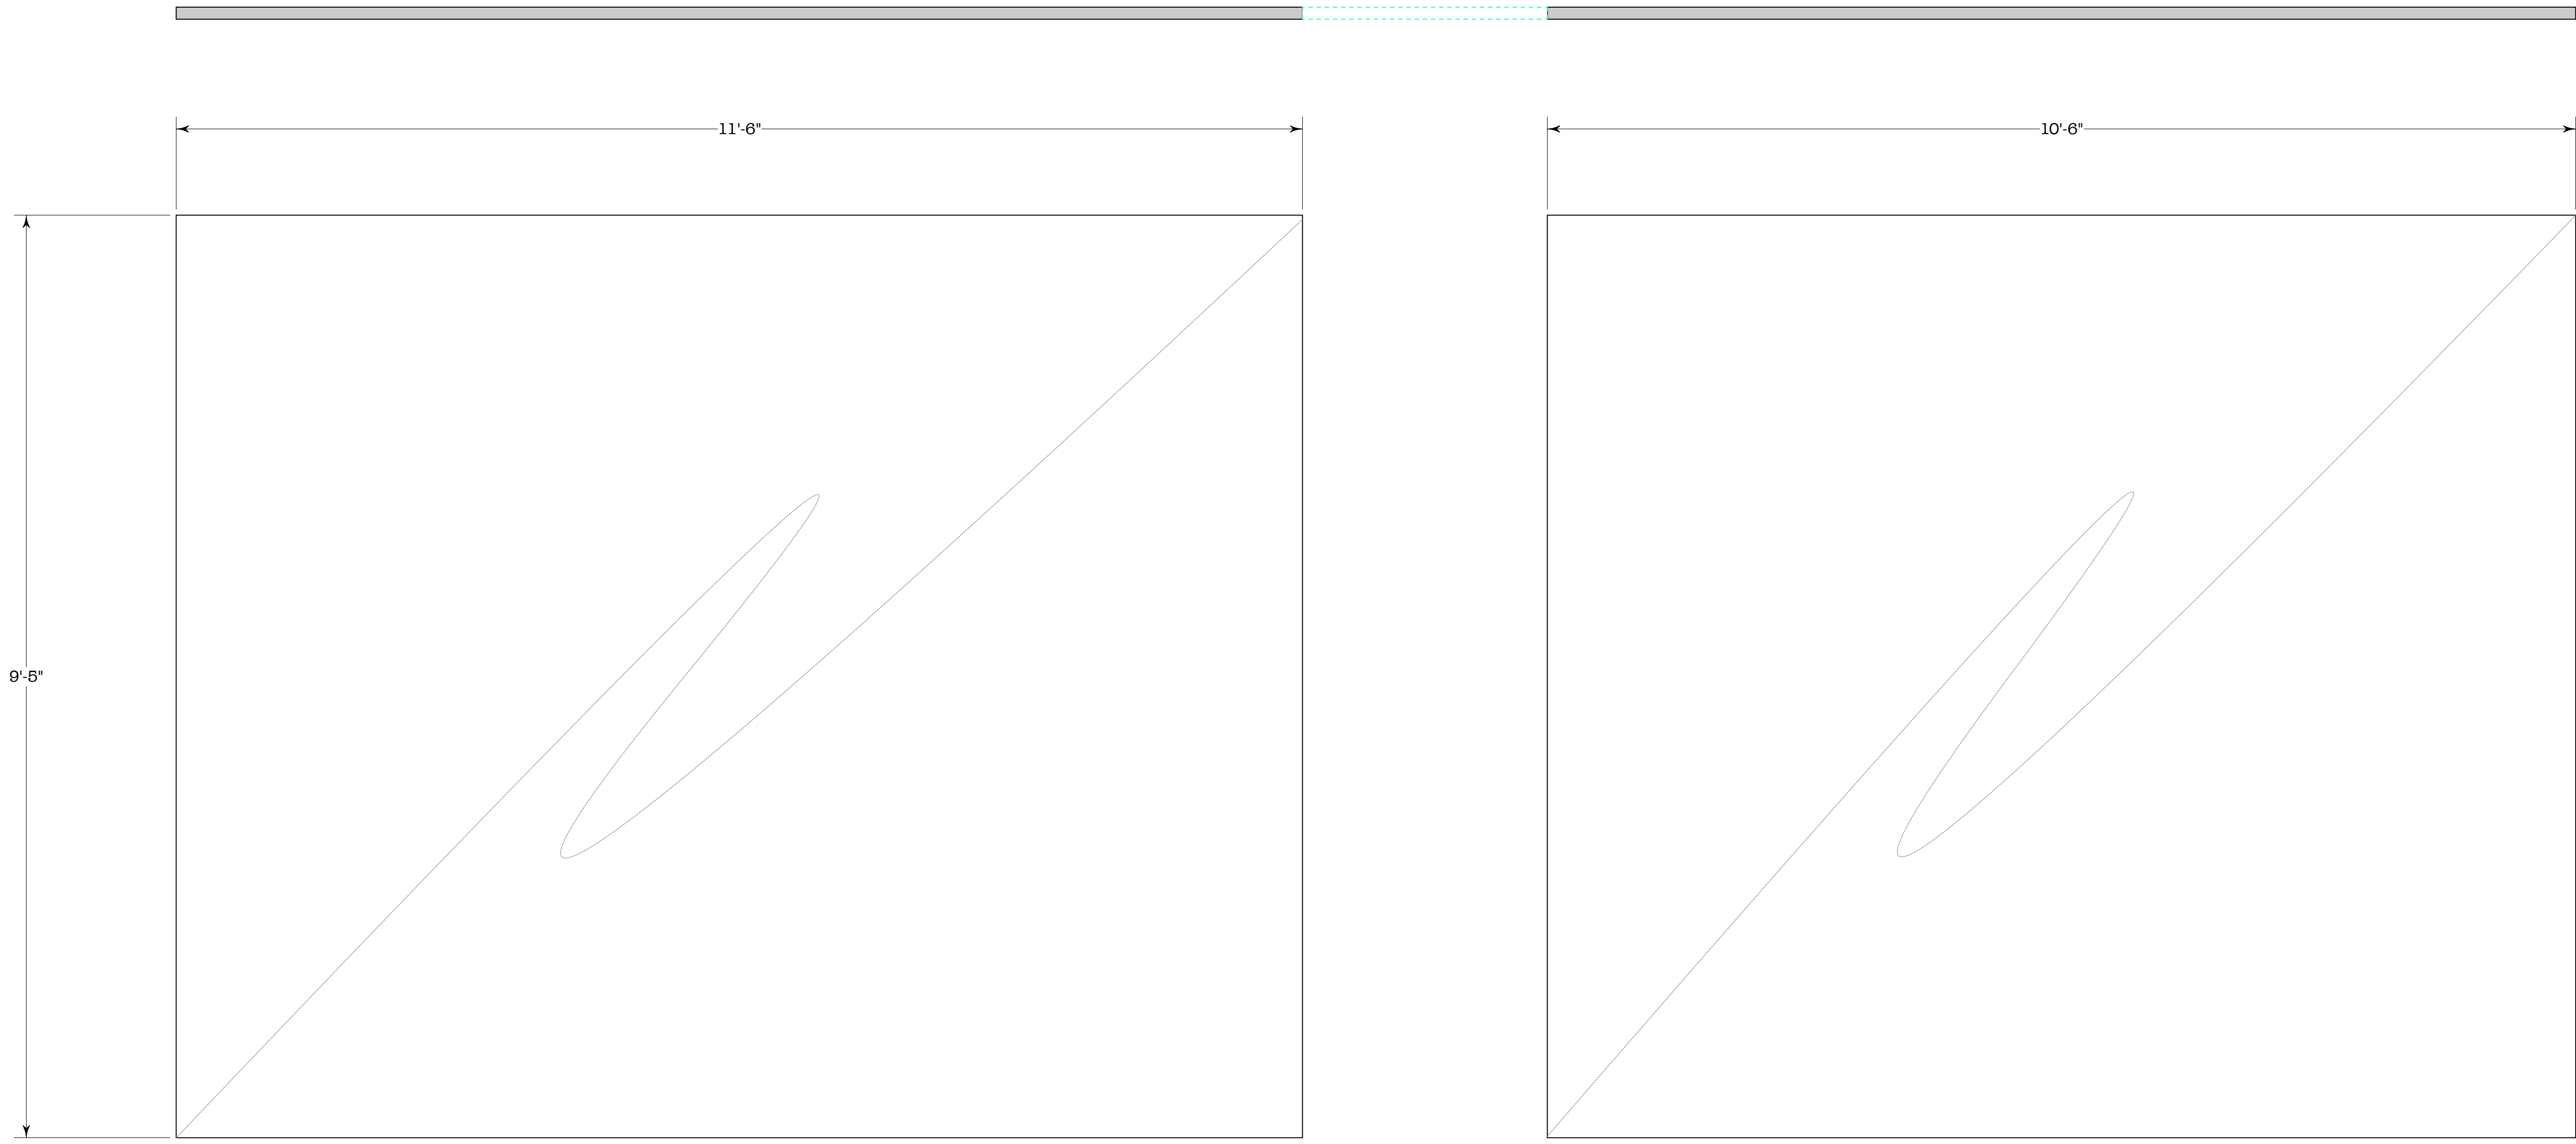

Notes:

- 1) This drawing represents artistic concepts and construction suggestions only. The designer and draftsman are not qualified to determine the electrical, structural, or mechanical appropriateness of the design and will not assume responsibility for improper engineering, construction or use. All materials and construction must meet the most stringent local safety and fire codes. Acceptance of this drawing constitutes acknowledgment of and agreement to the following clause: Producer will indemnify, defend, save, and hold designer, his agents, heirs, executors, administrators, and assigns harmless from and against any and all liability, charges, costs, expense claims or other loss including reasonable attorney fees, whatsoever which may suffer by reason of the design furnished hereunder.
- 2) The framing for these walls TBD by the Technical Director. The flats should be covered with stretched, black duvetyne. Exact placement under the gallery may be found on the Ground Plan.
- 3) If questions arise, please contact the SD at extension #3126 or thomasjm@grinnell.edu

2 SR Masking Wall Plan and Front Elevation
Scale: 1" = 1'-0"