


1A SR Deck Section
Scale: 3/4" = 1'-0"

- Notes:**
- 1) This drawing represents artistic concepts and construction suggestions only. The designer and draftsman are not qualified to determine the electrical, structural, or mechanical appropriateness of the design and will not assume responsibility for improper engineering, construction or use. All materials and construction must meet the most stringent local safety and fire codes. Acceptance of this drawing constitutes acknowledgment of and agreement to the following clause: Producer will, extremely, defend, wear, and hold designer, his agents, heirs, executors, administrators, and assigns harmless from and against any and all liability, charges, costs, expense claims or other loss including reasonable attorney fees, whatsoever which may suffer by reason of the design furnished hereunder.
 - 2) The section for the deck contains only the pertinent design elements. Structural platforming and logging TBD in consultation with the Designer and Technical Director.
 - 3) The deck is skinned with 1/4" Plywood, covered with 1/8" lauan strips, cut as shown. All cuts will be 30, 60, or 90 degrees. The skin of the deck has been quartered. Each board will have three matching counterparts. Please make sure that all boards are cut from the same side of the lauan sheathing to match.
 - 4) The exposed joist are 2" x 10" boards that should be attached to the skin of the deck. Additional structure should be discussed between the TD and Designer before installation.
 - 5) Between the joists and around the front of the deck, sand will provide masking as the joist rise with the rake of the deck.
 - 6) If questions arise, please contact the SD at extension #3126 or thomasjm@grinnell.edu

Notes:
Step height should follow the rake of the deck,
8" lower than the deck itself.

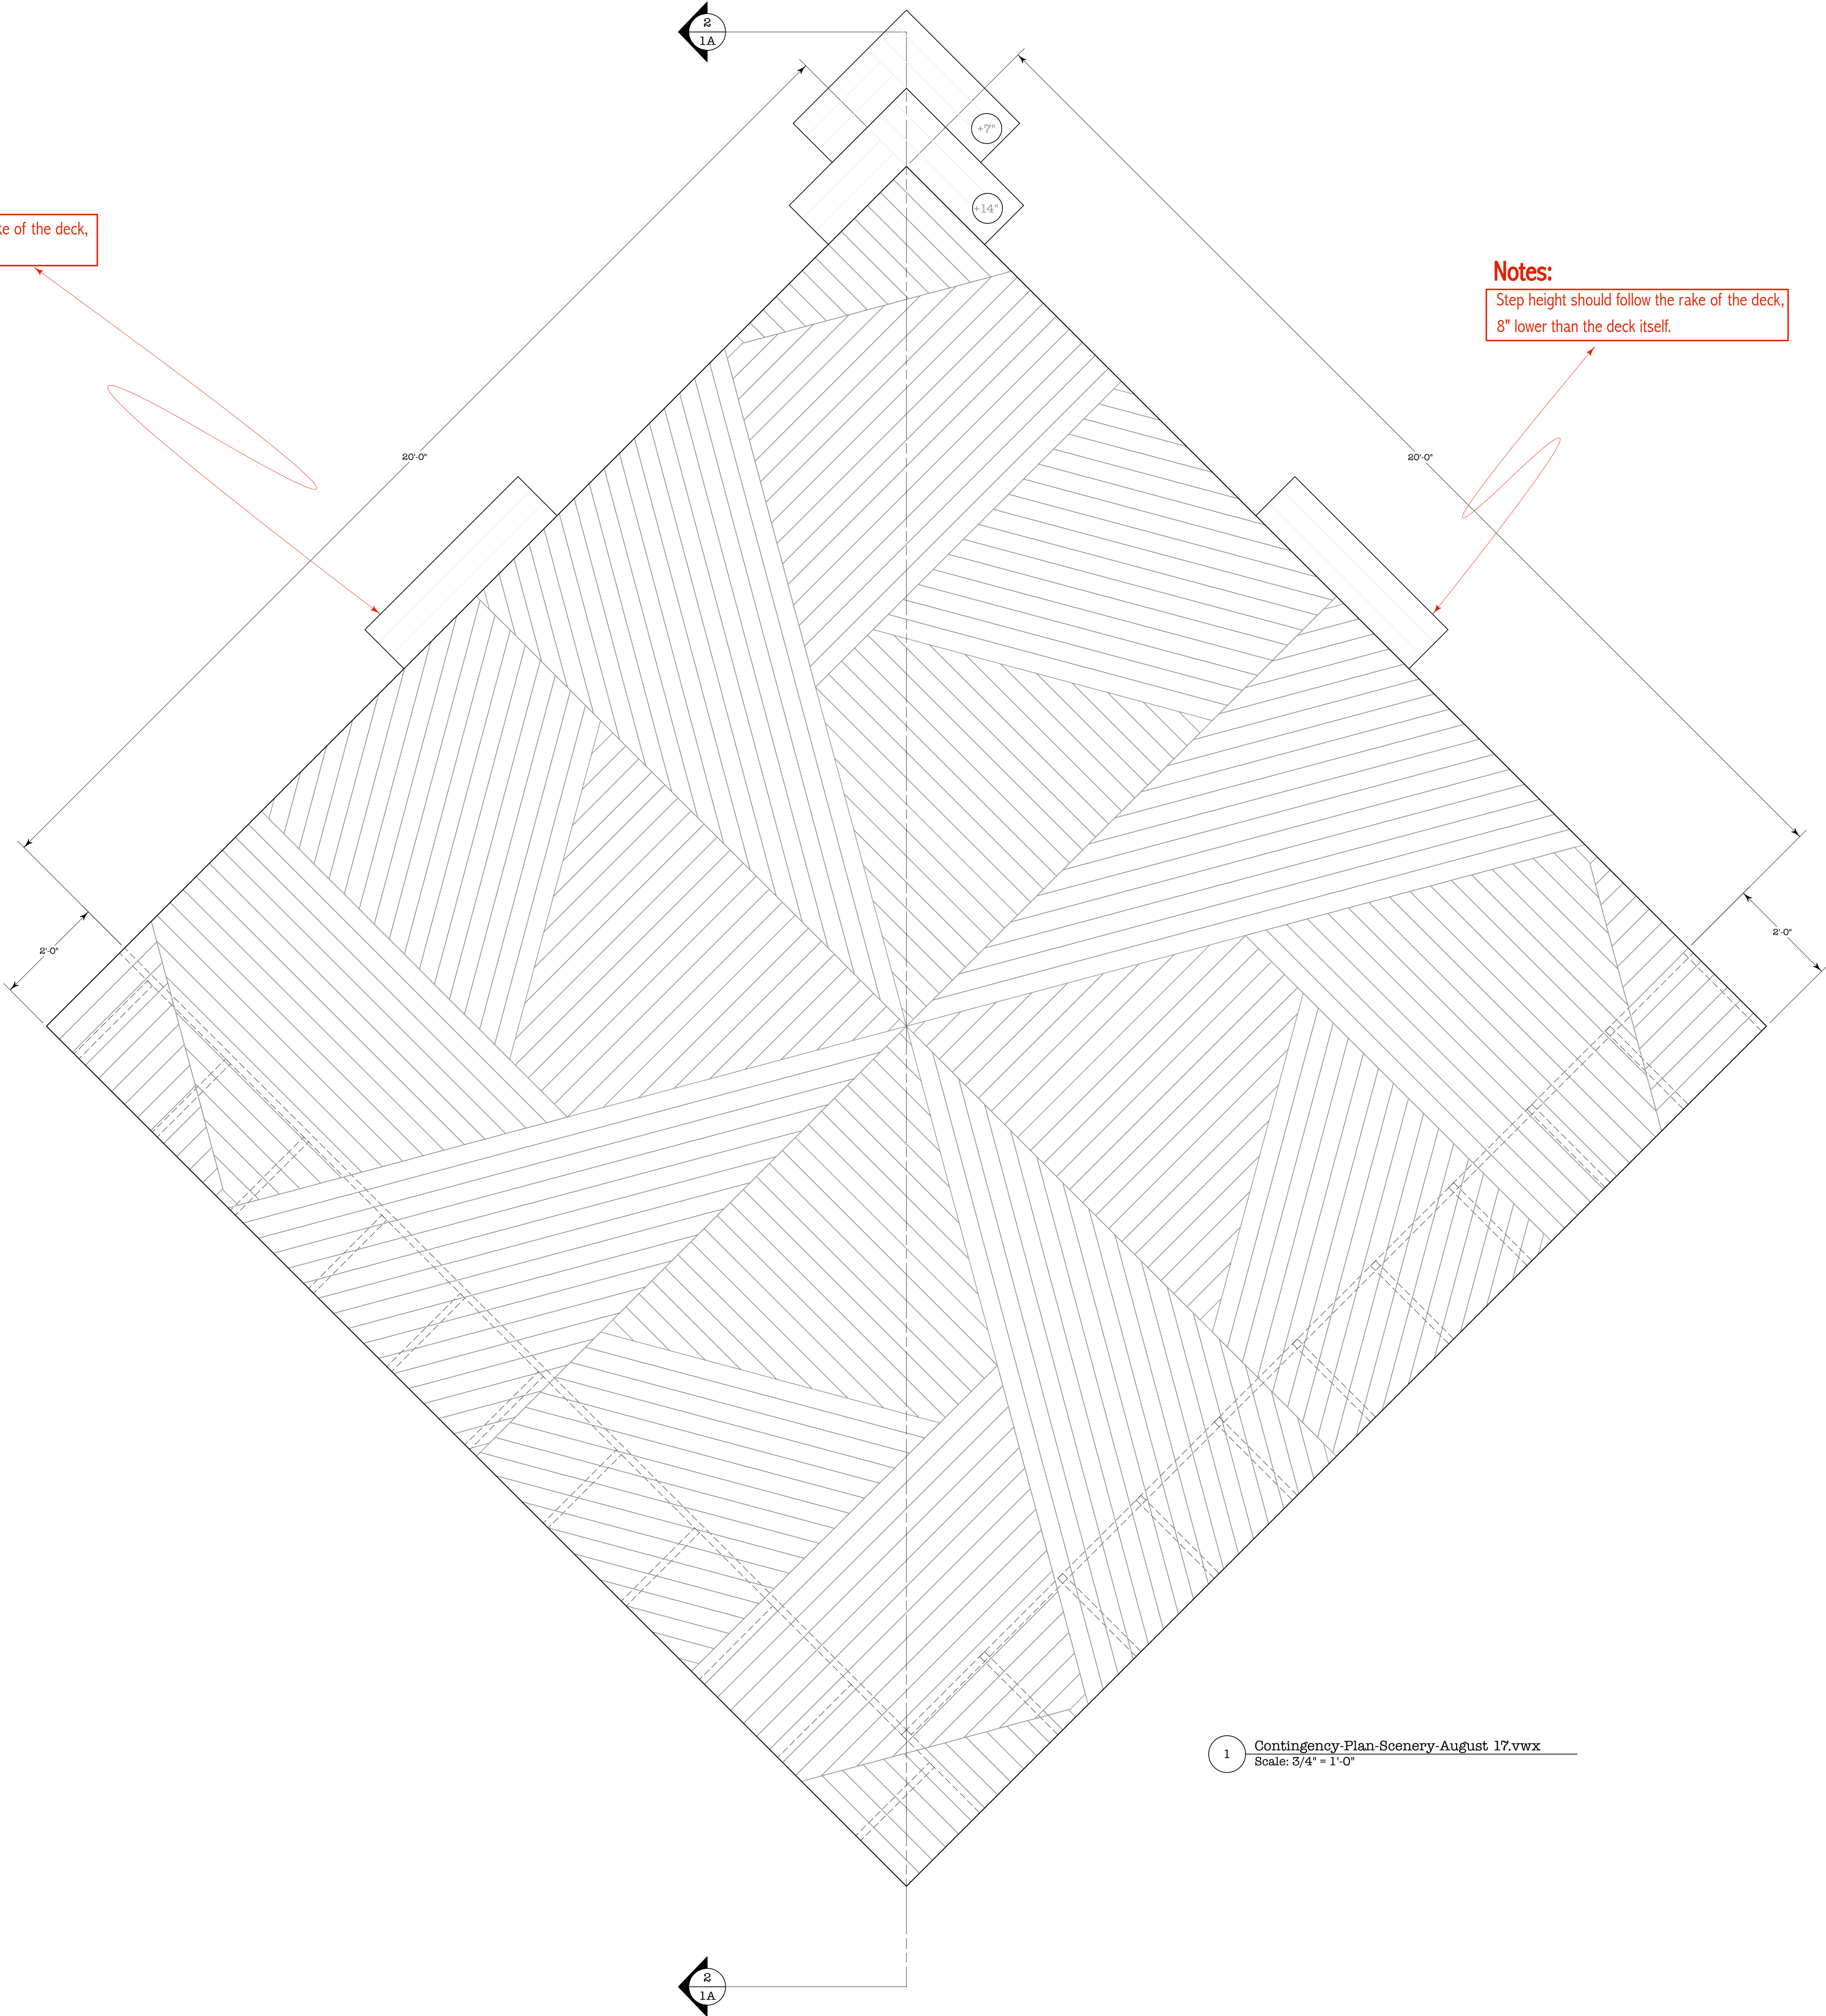

Notes:
Step height should follow the rake of the deck,
8" lower than the deck itself.

1 Contingency Plan-Scenery-August 17.vwx
Scale: 3/4" = 1'-0"